



LABICHE - 2013 / Frises et Pendrillons

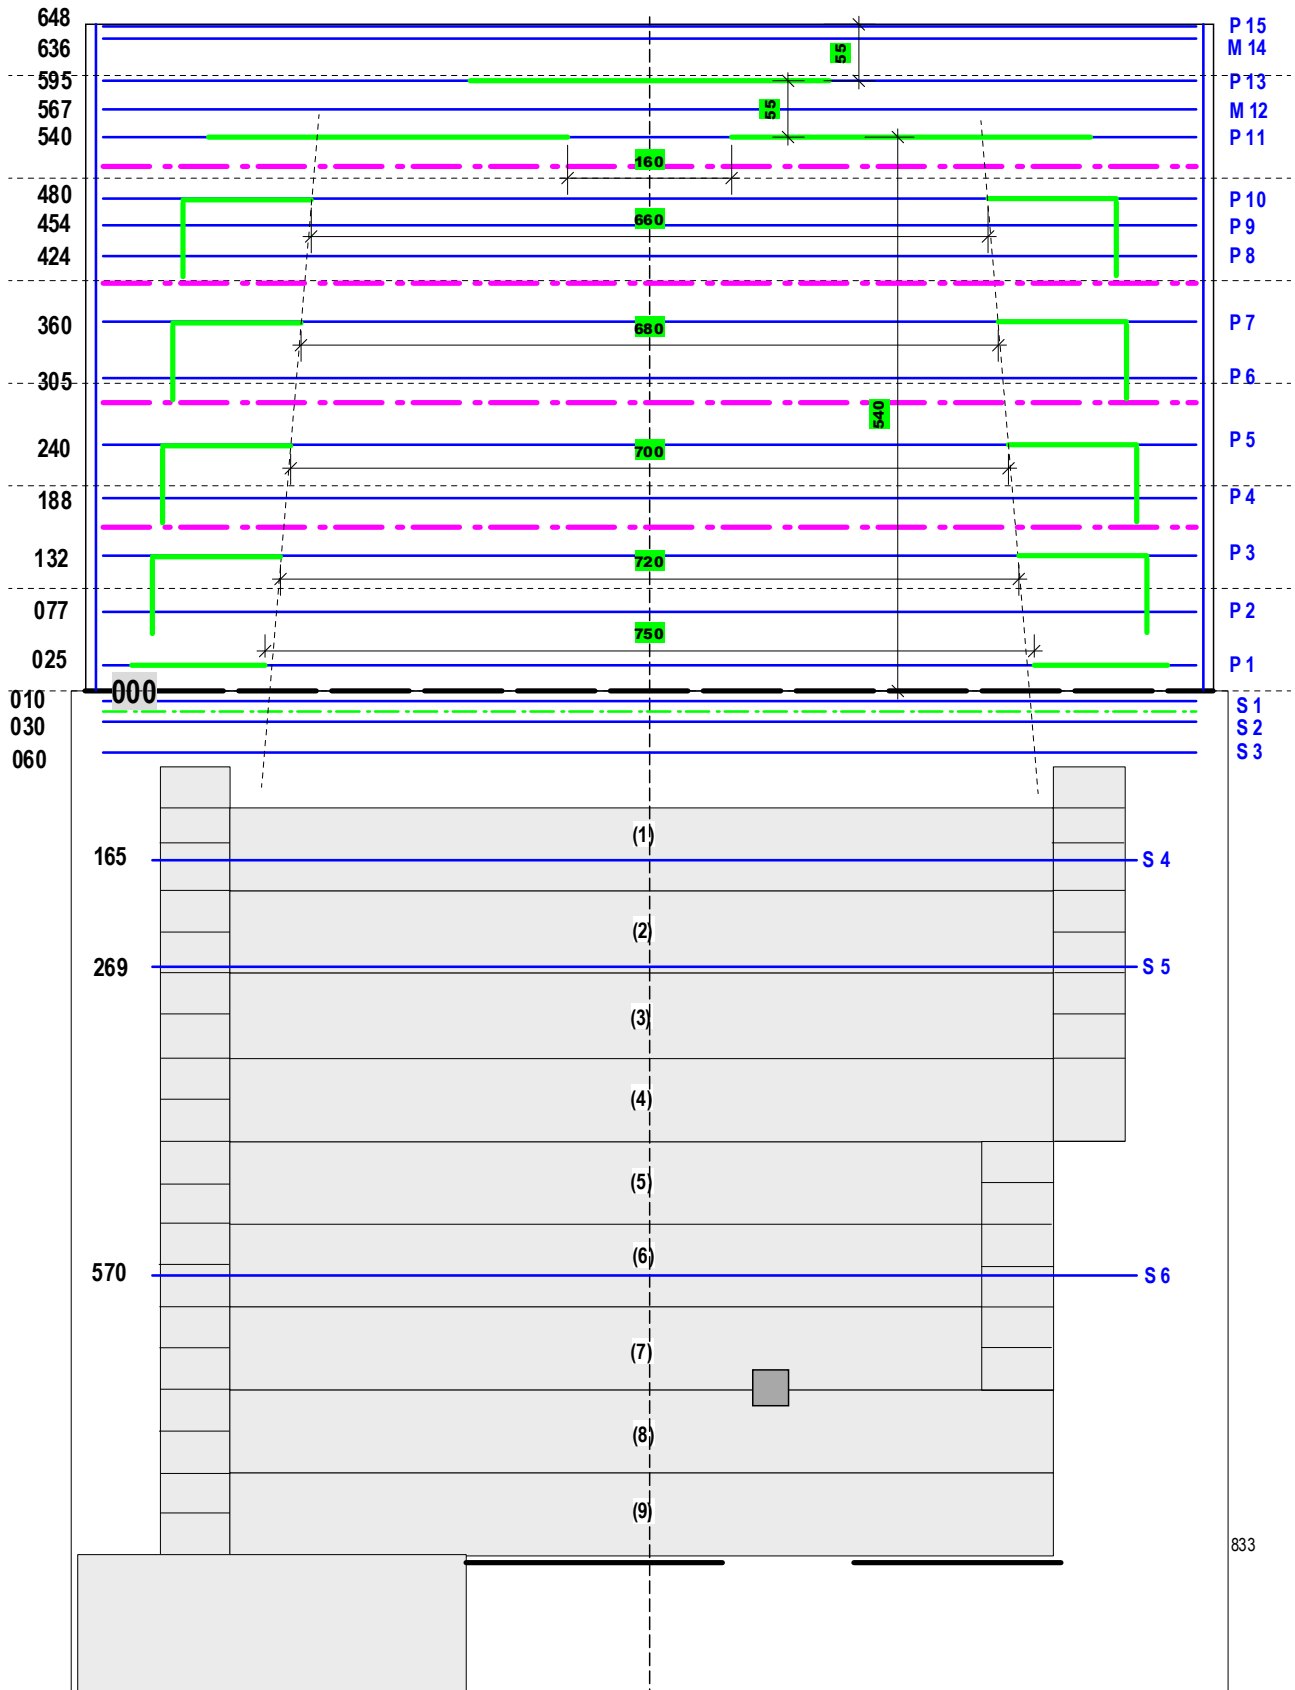

Plan 1/50e

JJ Schenk 27.02.2012

S1 - 010
S2 - 030
S3 - 060

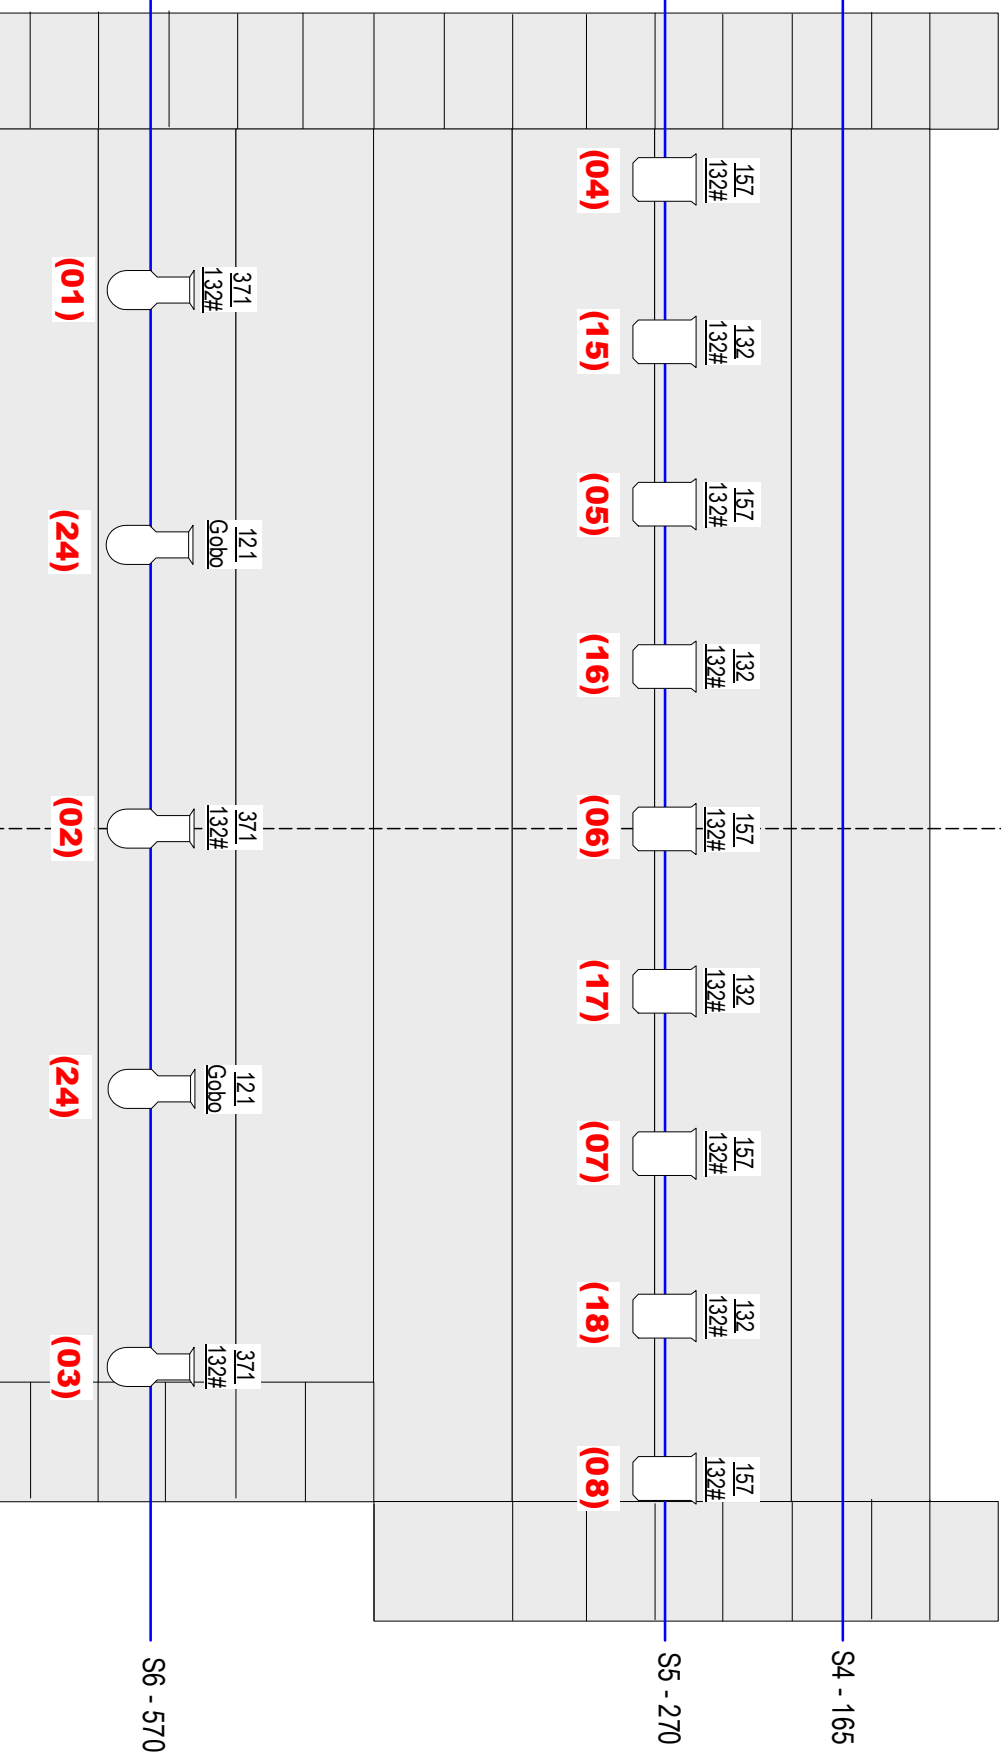

Plan 1/30e

JJ Schenk 4.04.2012

Implantation LABICHE 1/30e

PC / 1'000W


Déc. 1'000W / 22-40° (J.6:14)

Déc. 750W / 22-50° (Strand)

PC / 650W

Déc. 1'000W / 50° (J.6:13)

PAR 64 / CP 62

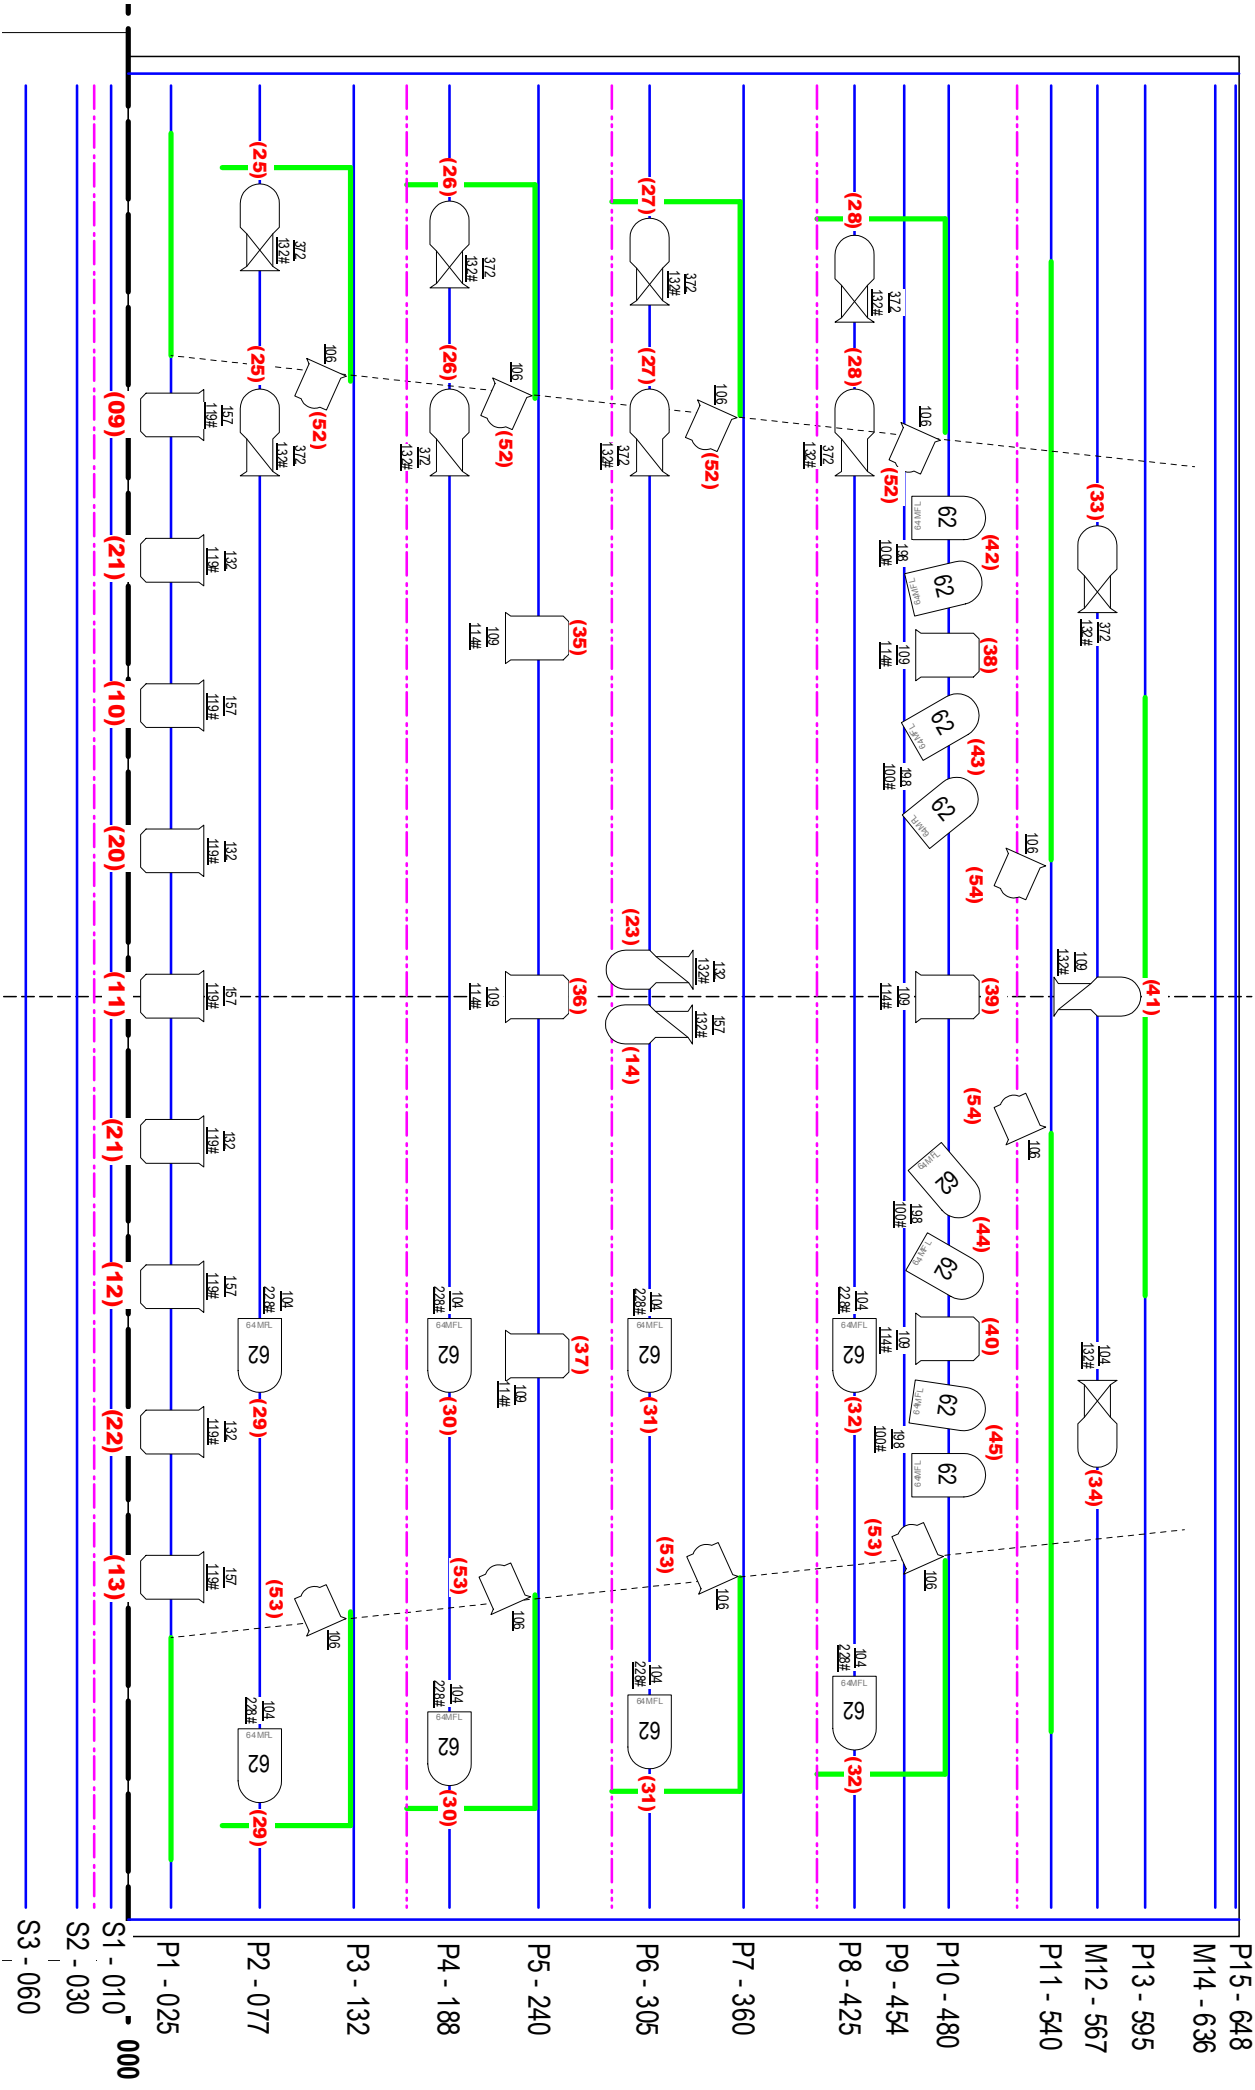

P15 - 648

M14 - 636

P13 - 595

M12 - 567

P11 - 540

P10 - 480

P9 - 454

P8 - 425

P7 - 360

P6 - 305

P5 - 240

P4 - 188

P3 - 132

P2 - 077

P1 - 025

S1 - 010 - 000

S2 - 030

S3 - 060